

SELECTIVE CONDOC NOTES	
Key Value	Keynote Text
07311.A	GALVANIZED 24 GA WATERPROOF OFF RIDGE VENT W/INSECT SCREEn PAINT TO MATCH ROOF
07530.E	240 LBS CLASS A MILDEW RESISTANT SHINGLE ROOFING W/SELF SEALING TABS W/ 30 YEAR WARRANTY
07630.A	ALUM. GUTTERS AND DOWNSPOUTS 6"
08300.A	22"X36" ATTIC ACCESS

REVISION SCHEDULE		
#	DESCRIPTION	DATE
	PERMIT SET	08/01/16

SLOCUM PLATTS ARCHITECTS , P.A.



.....

RANDALL J. SLOCUM AR 13350 WILLIAM P. PLATTS AR 13262
670 NORTH ORLANDO AVENUE, SUITE 1001 MAITLAND FL 32751
TEL. (407)645-3019 FAX (407)645-2771
WWW.SLOCUMPLATTS.COM

WILLIAM P. PLATTS AR13262

FLORIDA

BLDG PLAN - ROOF PLAN

WELLINGTON PARK APARTMENTS

ORANGE COUNTY

DRAWN
Author

CHECKED
Checker


DATE
07/26/16

SCALE
1/8" = 1'-0"







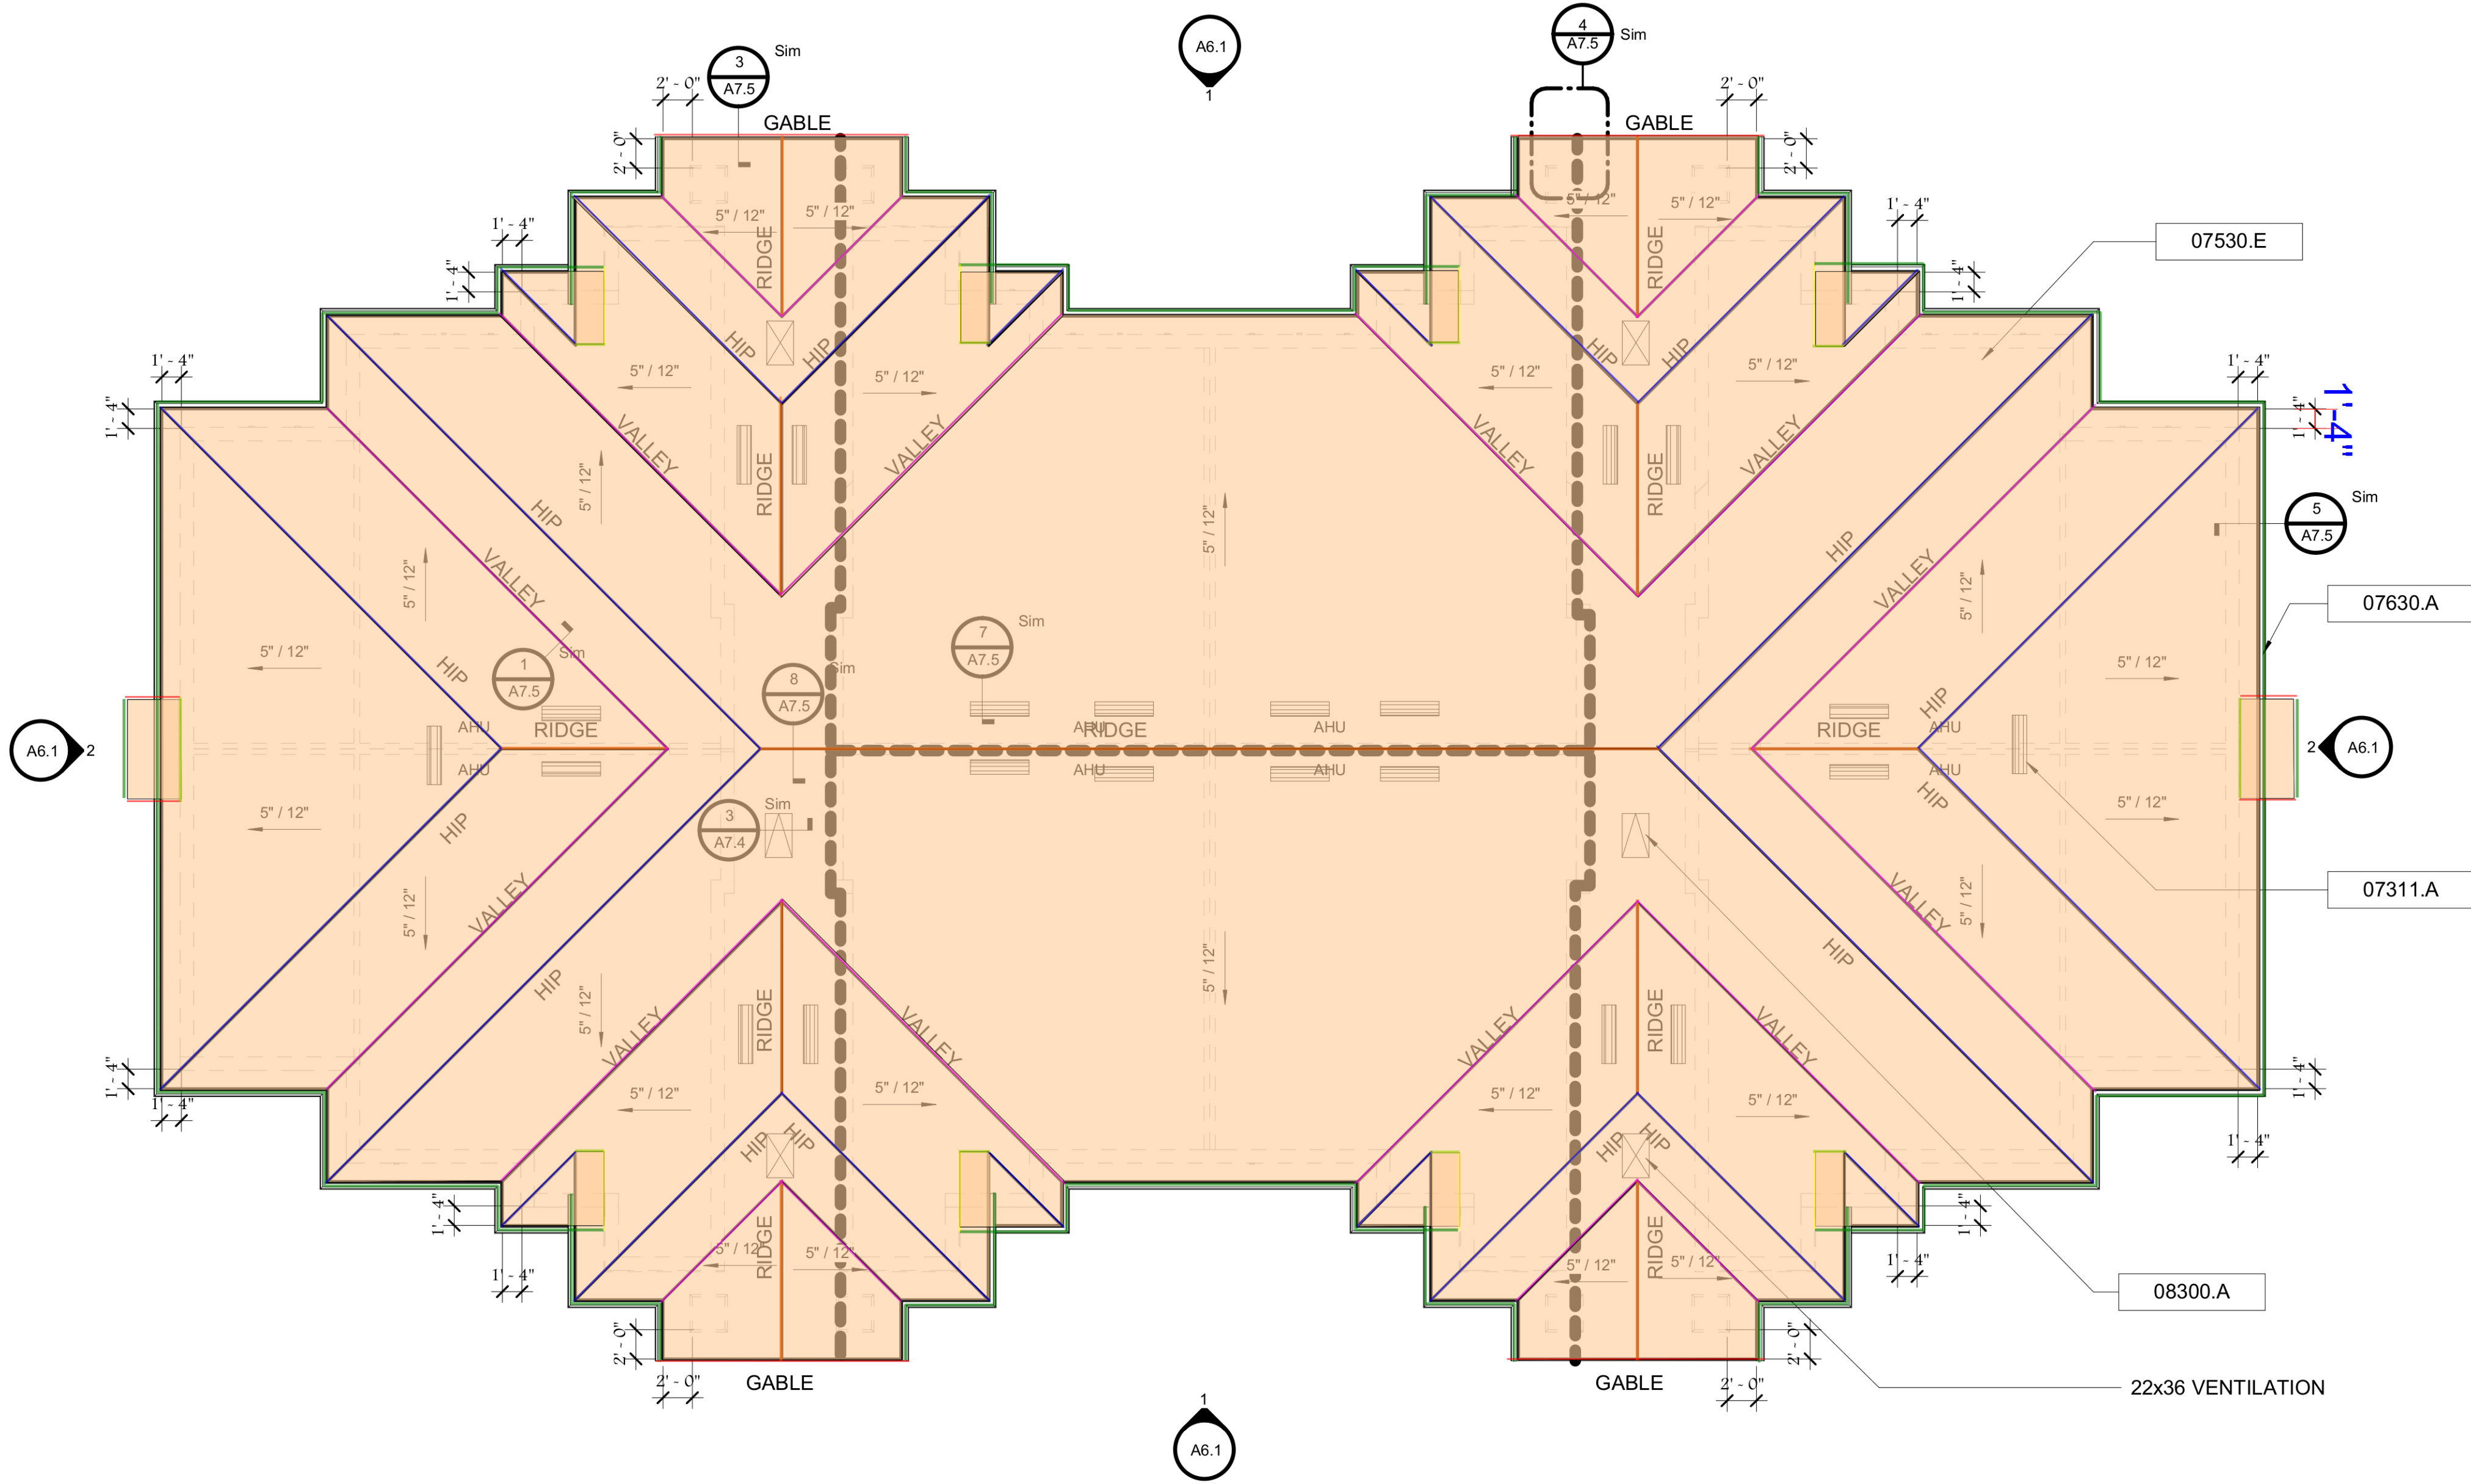

JOB NO.
16-023

SHEET

A2.1d



1 BLDG TYPE I- ROOF PLAN
1/8" = 1'-0"

 Shingle @ 5:12 Building I	10447.7 SQ FT
 Eaves Building I	486.4 FT
 Ridge Building I	187.8 FT
 Hip @ 5:12 Building I	556.5 FT
 Valley @ 5:12 Building I	477.3 FT
 Gable @ 5:12 Building I	90.9 FT
 Side Wall @ 5:12 Building I	46.5 FT
 Head Wall Building I	30.9 FT

Takeoff By: Aeny
Checked By : Ash
19th Oct. 2016

NOTE:
SEE SHEET A1.0b FOR WALL TYPES, ROOF AND FLOOR ASSEMBLIES

SELECTIVE CONDOC NOTES	
Key Value	Keynote Text
07311.A	GALVANIZED 24 GA WATERPROOF OFF RIDGE VENT W/INSECT SCREEn PAINT TO MATCH ROOF
07530.E	240 LBS CLASS A MILDEW RESISTANT SHINGLE ROOFING W/SELF SEALING TABS W/ 30 YEAR WARRANTY
07630.A	ALUM. GUTTERS AND DOWNSPOUTS 6"

REVISION SCHEDULE		
#	DESCRIPTION	DATE
	PERMIT SET	08/01/16

SLOCUM PLATTS ARCHITECTS , P.A.



.....

RANDALL J. SLOCUM AR 13350 WILLIAM P. PLATTS AR 13262

670 NORTH ORLANDO AVENUE, SUITE 1001 MAITLAND FL 32751

TEL. (407) 645-3019 FAX (407) 645-2771

WWW.SLOCUMPLATTS.COM

WILLIAM P. PLATTS AR13262

BLDG PLAN - ROOF PLAN

WELLINGTON PARK APARTMENTS

ORANGE COUNTY

FLORIDA

DRAWN

Author

CHECKED

Checker

DATE

07/26/16

SCALE


1/8" = 1'-0"

JOB NO.







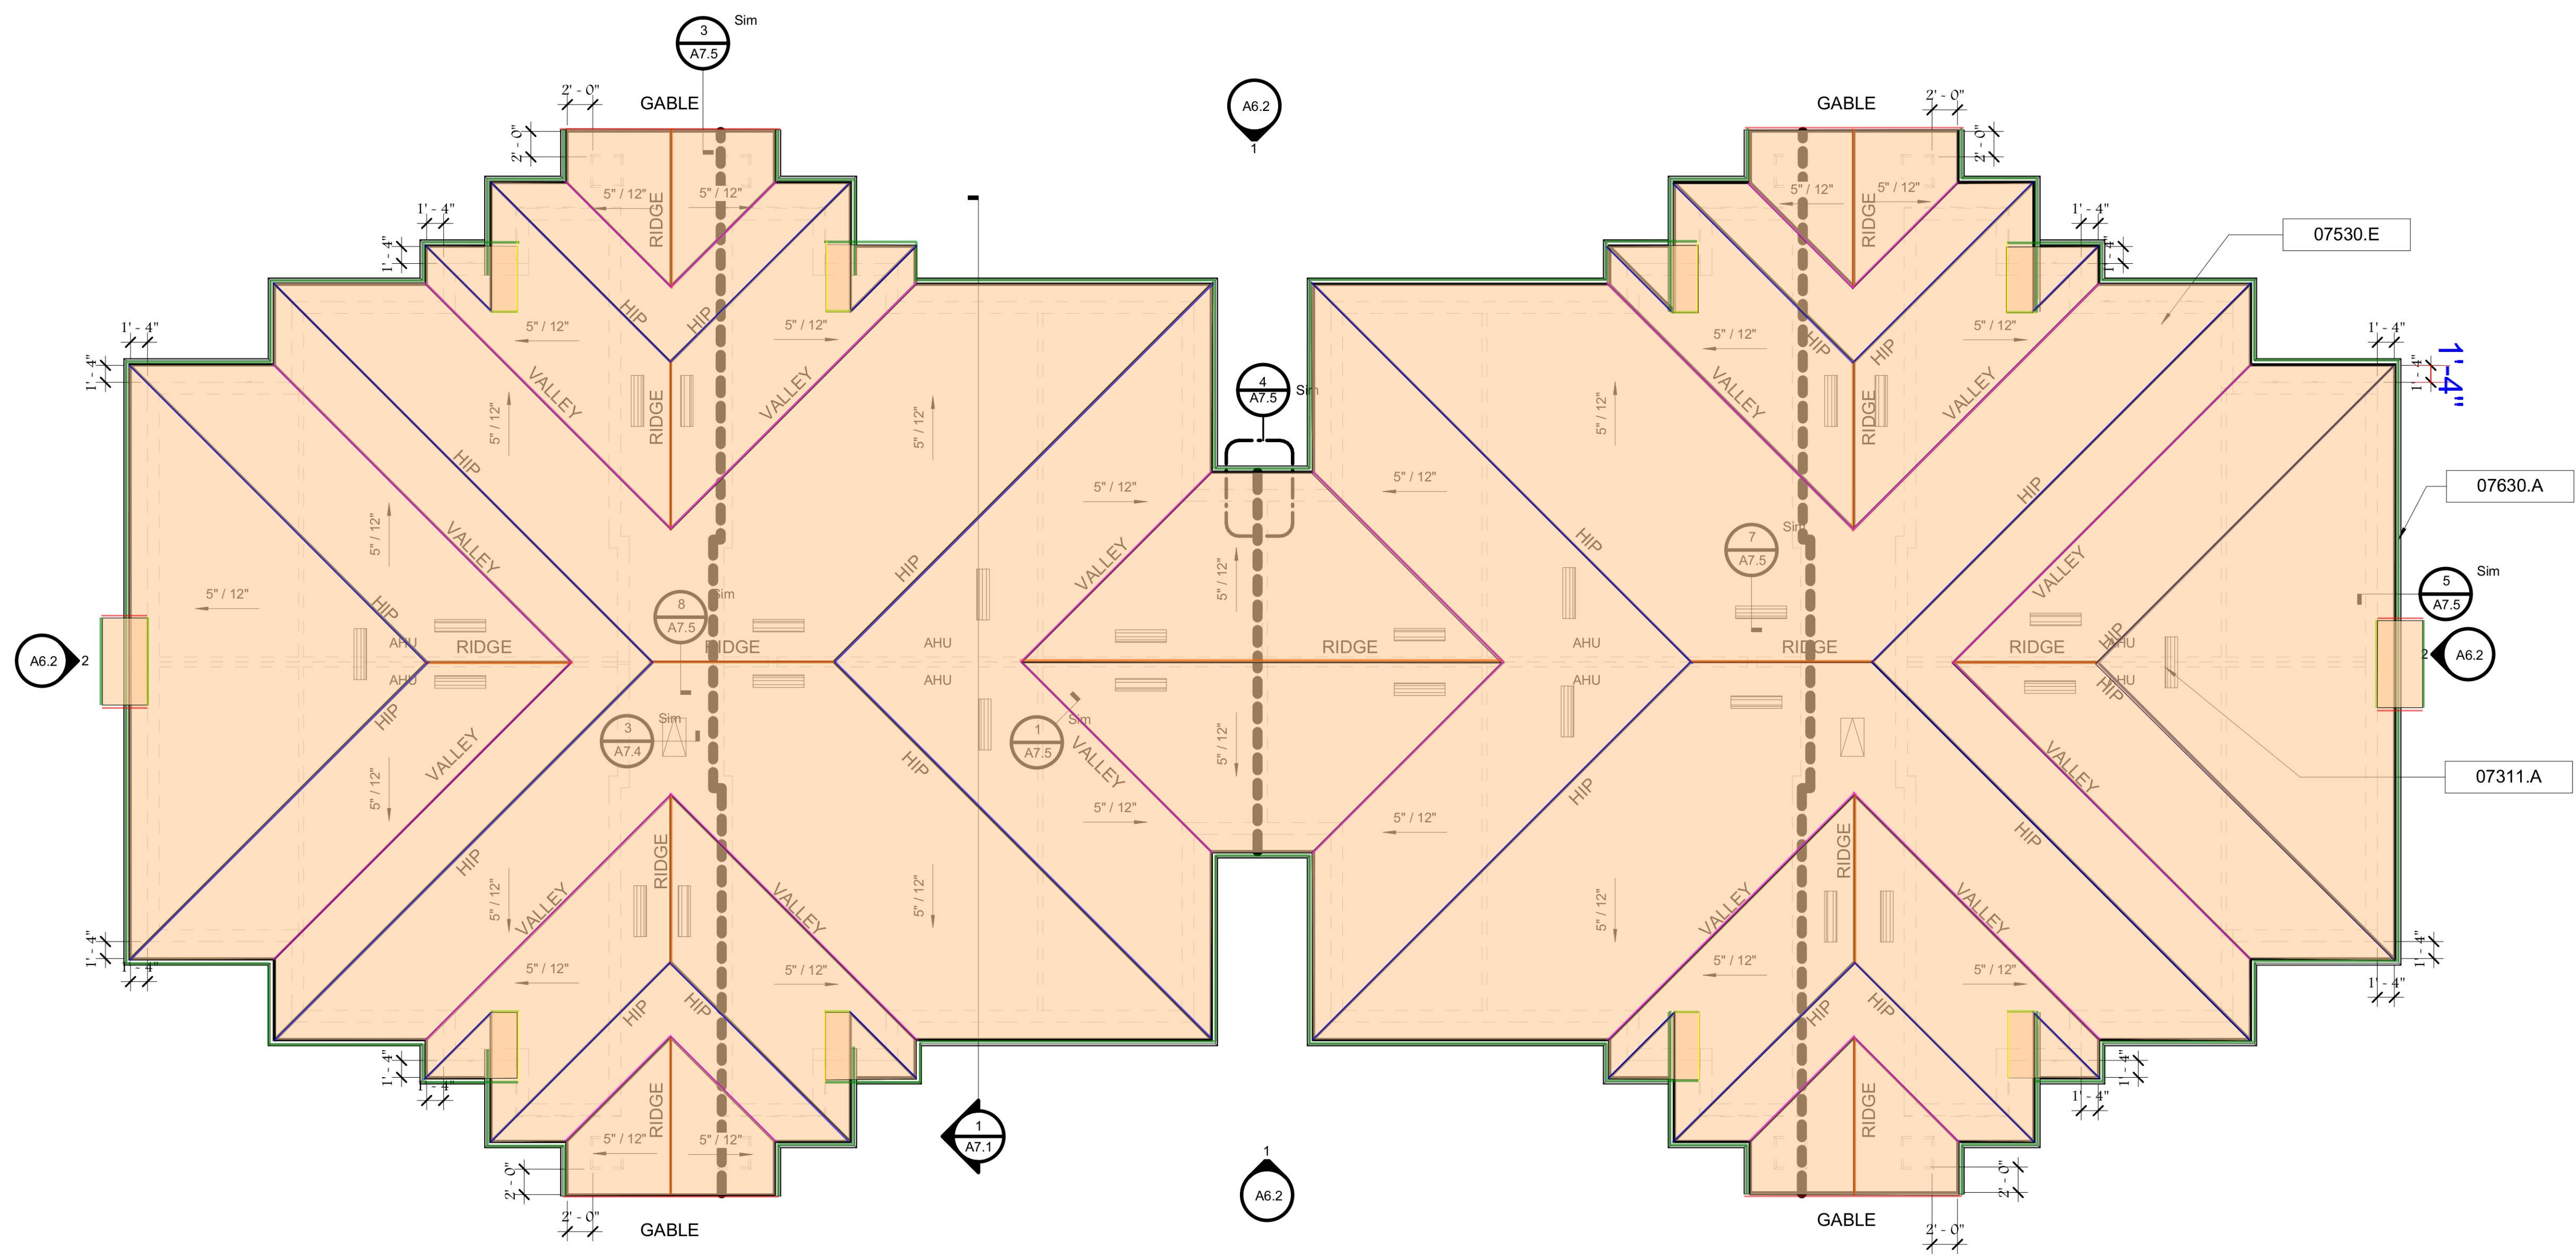

16-023

SHEET

A2.2d



1 BLDG TYPE II- ROOF PLAN
1/8" = 1'-0"


 Shingle @ 5:12 Building II	12475.8 SQ FT
 Eaves Building II	626.6 FT
 Ridge Building II	194.2 FT
 Hip @ 5:12 Building II	738.3 FT
 Valley @ 5:12 Building II	569.4 FT
 Gable @ 5:12 Building II	88.8 FT
 Side Wall @ 5:12 Building II	47.2 FT
 Head Wall Building II	31.0 FT

Takeoff By: Aeny
Checked By: Ash
19th Oct. 2016

NOTE:
SEE SHEET A1.0b FOR WALL TYPES, ROOF
AND FLOOR ASSEMBLIES

SELECTIVE CONDOC NOTES	
Key Value	Keynote Text
07311.A	GALVANIZED 24 GA WATERPROOF OFF RIDGE VENT W/INSECT SCREEn PAINT TO MATCH ROOF
07530.E	240 LBS CLASS A MILDEW RESISTANT SHINGLE ROOFING W/SELF SEALING TABS W/ 30 YEAR WARRANTY
07630.A	ALUM. GUTTERS AND DOWNSPOUTS 6"

REVISION SCHEDULE		
#	DESCRIPTION	DATE
	PERMIT SET	08/01/16

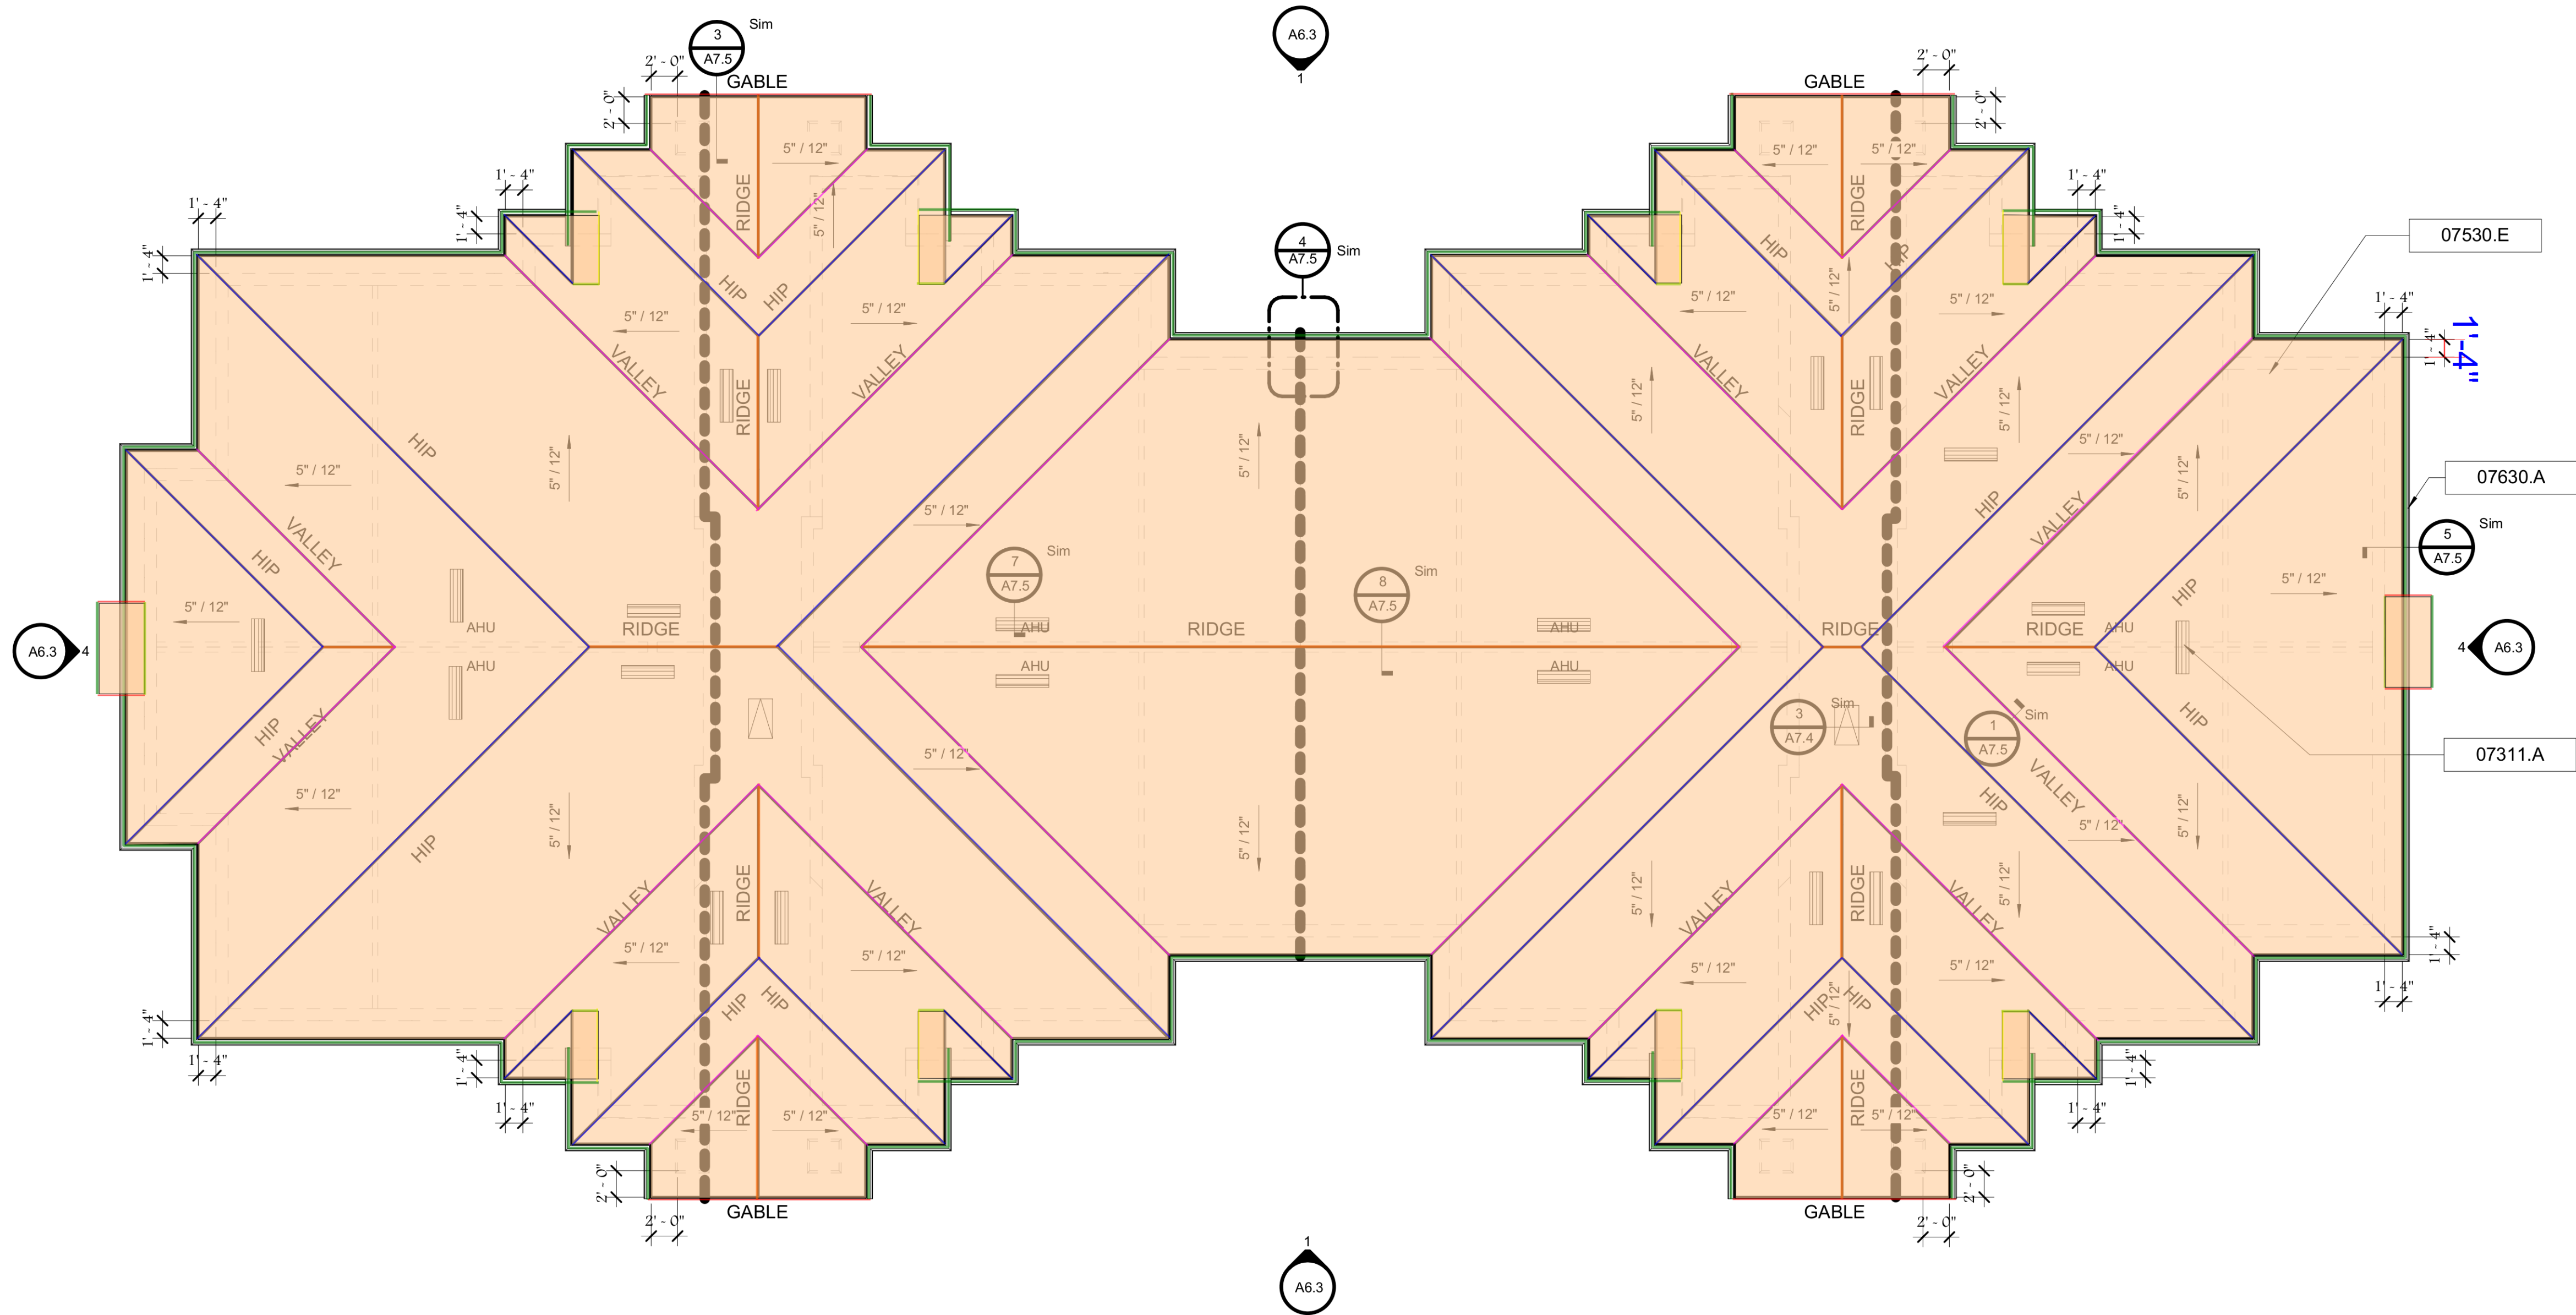

1 BLDG TYPE III- ROOF PLAN
1/8" = 1'-0"

Shingle @ 5:12 Building III	12009.4 SQ FT
Eaves Building III	570.5 FT
Ridge Building III	204.1 FT
Hip @ 5:12 Building III	711.0 FT
Valley @ 5:12 Building III	592.8 FT
Gable @ 5:12 Building III	88.2 FT
Side Wall @ 5:12 Building III	47.0 FT
Head Wall Building III	29.8 FT

Takeoff By: Aery
Checked By: Ash
19th Oct. 2016

NOTE:
SEE SHEET A1.0b FOR WALL TYPES, ROOF
AND FLOOR ASSEMBLIES

BLDG PLAN - ROOF PLAN

WELLINGTON PARK
APARTMENTS

ORANGE COUNTY

FLORIDA

SLOCUM PLATTS
ARCHITECTS, P.A.

RANDALL J. SLOCUM AR 13350 WILLIAM P. PLATTS AR 13262
670 NORTH ORLANDO AVENUE, SUITE 1001 MAITLAND FL 32751
TEL. (407) 645-3019 FAX (407) 645-2771
WWW.SLOCUMPLATTS.COM

WILLIAM P. PLATTS AR13262

DRAWN Author
CHECKED Checker
DATE 07/26/16
SCALE 1/8" = 1'-0"
JOB NO. 16-023
SHEET A2.3d

[illegible]

Takeoff By: Aeny
Checked By : Ash
19th Oct. 2016

[illegible]

WILLIAM P. PLATTS AR13262

DRAWN Author
CHECKED WPP
DATE 08/09/16
SCALE 3/16" = 1'-0"
JOB NO. 16-023
SHEET CA2.3