

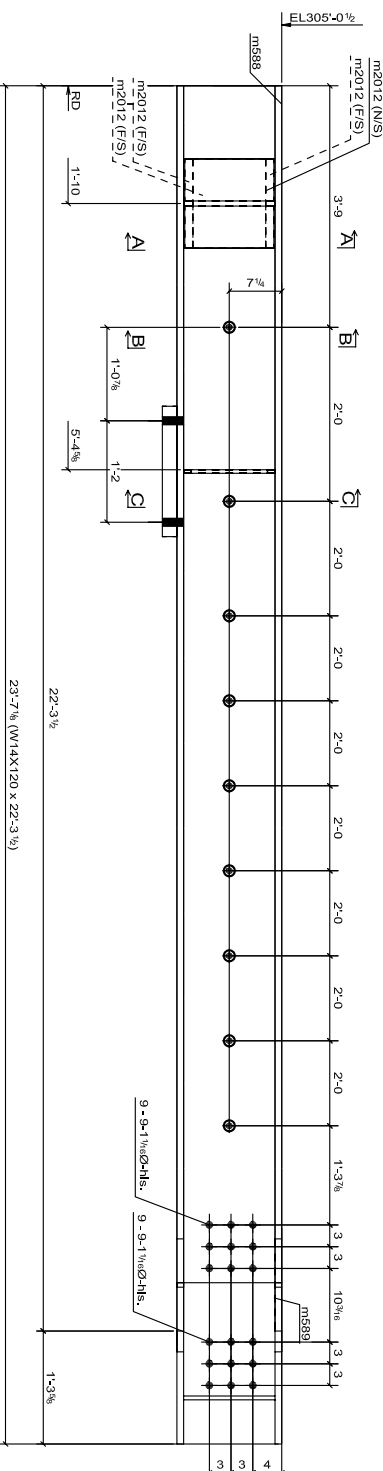








QTY.	MARK	DESCRIPTION	LENGTH	GRD.	REMARKS
1	1001TB	W4X120	22.3 1/2'	A892	SEC-2
1	m589	W4X120	23.7 1/8'	A892	
9	m1650	PIPE 1.14"Ø SCH. 40	1-5.98'	A53	
4	m2012	WT6X60	1-0.916'	A992	
4	plk1	PL 1/2X7	1-0.916'	A36	
1	plz16	PL 2 X18	2-4.11/16'	A36	
1	1001TB	W4X233	29.2 1/4'	A892	SEC-2
1	m801	W4X233	30.5 13/16'	A892	
12	m1649	PIPE 1.14"Ø SCH. 40	1-4.78'	A53	
11	m2012	WT6X60	1-0.916'	A992	
1	plz8	PL 7/8X12 11/16	1-8.94"	A53	
1	plz9	PL 7/8X12 11/16	1-8.916"	A36	
2	plz51	PL 2 X18	2-9.78"	A36	

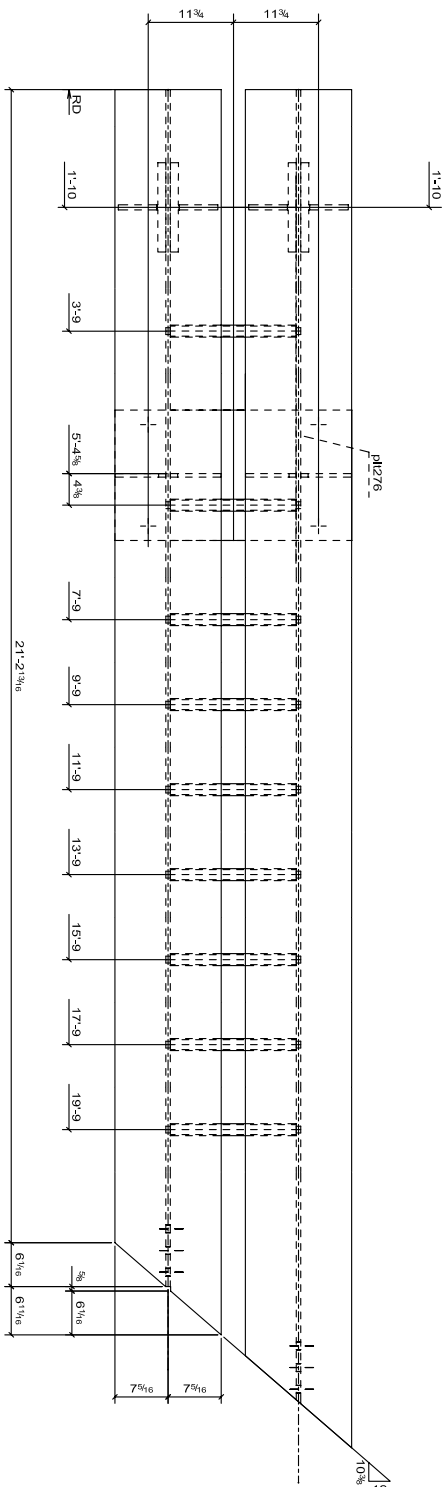

ONE - TRANSFER BEAM - 1001TB1

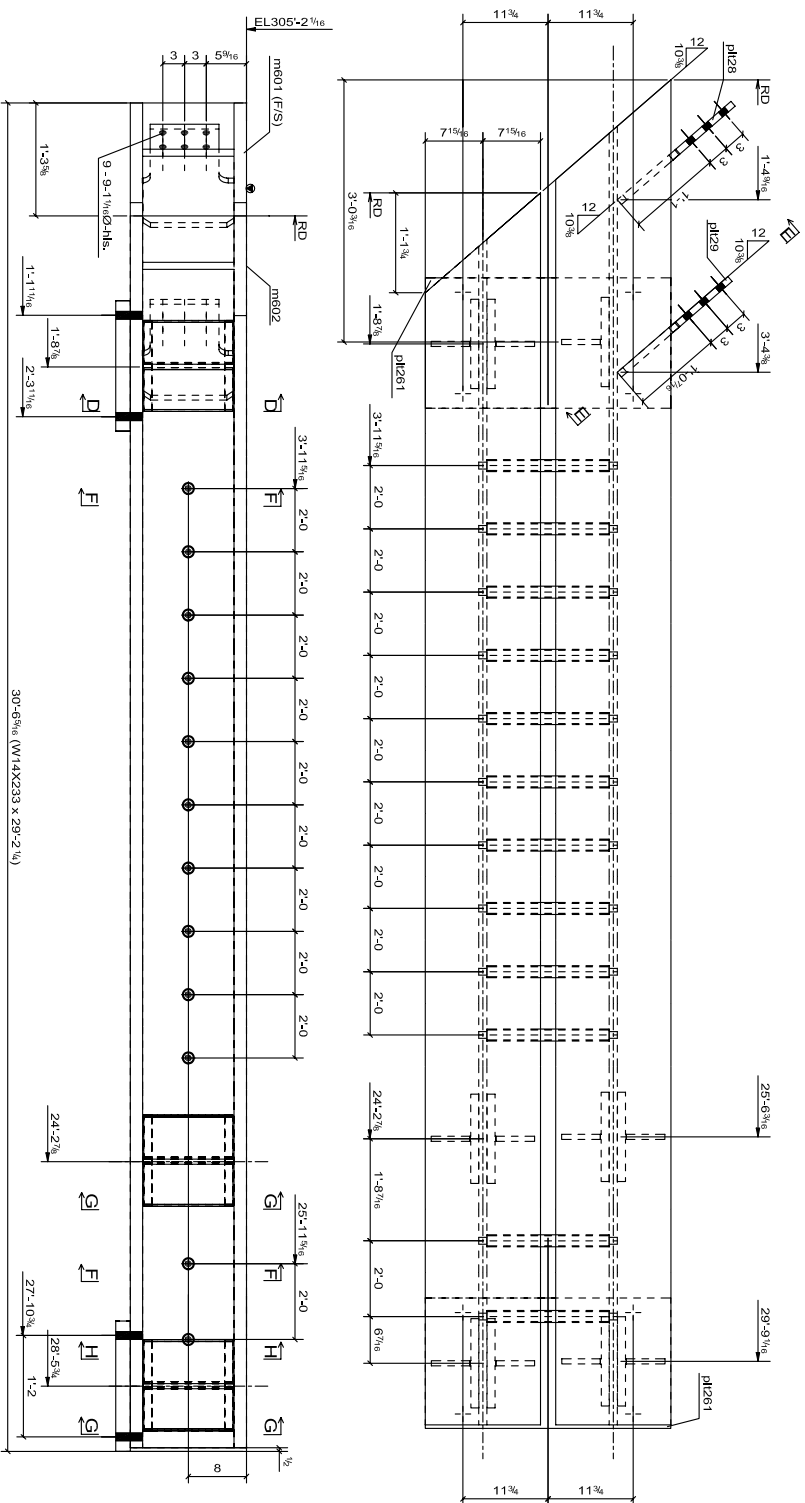

ONE - TRANSFER BEAM - 1001TB2

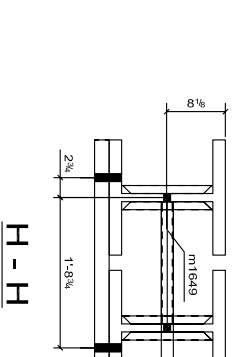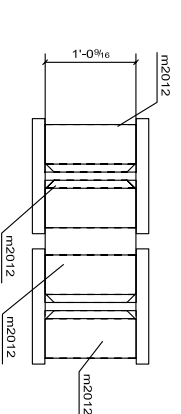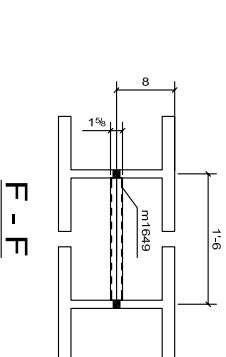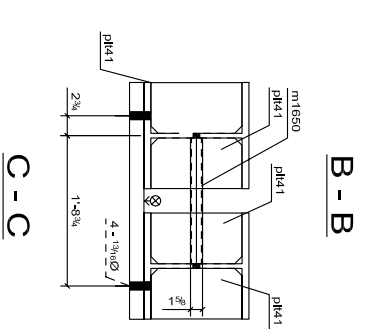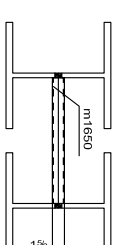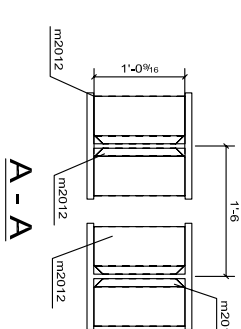

BILL OF MATERIAL

REF. :- E2001  
 PAINT :- NO PAINT  
 HOLES :- 15/16Ø U.N.O

REV.	DESCRIPTION	BY	DATE
1	ISSUE FOR FABRICATION	BS	07/05/2007

PROJECT  
 NEWARK LIBERTY INTERNATIONAL  
 AIRPORT

SUBJECT  
 BEAM DETAIL

DRAWN BY	CHECKED BY	DATE
BS	PAC	07/05/2007

CONTRACT #	DRAWING #	ISSUE
PRISMATIC DEVELOPMENT CORP.	1001	0